



NEW WATER VALVE BOX DETAIL  
N.T.S.


HOT MIX ASPHALT PAVEMENT REPAIR  
N.T.S.

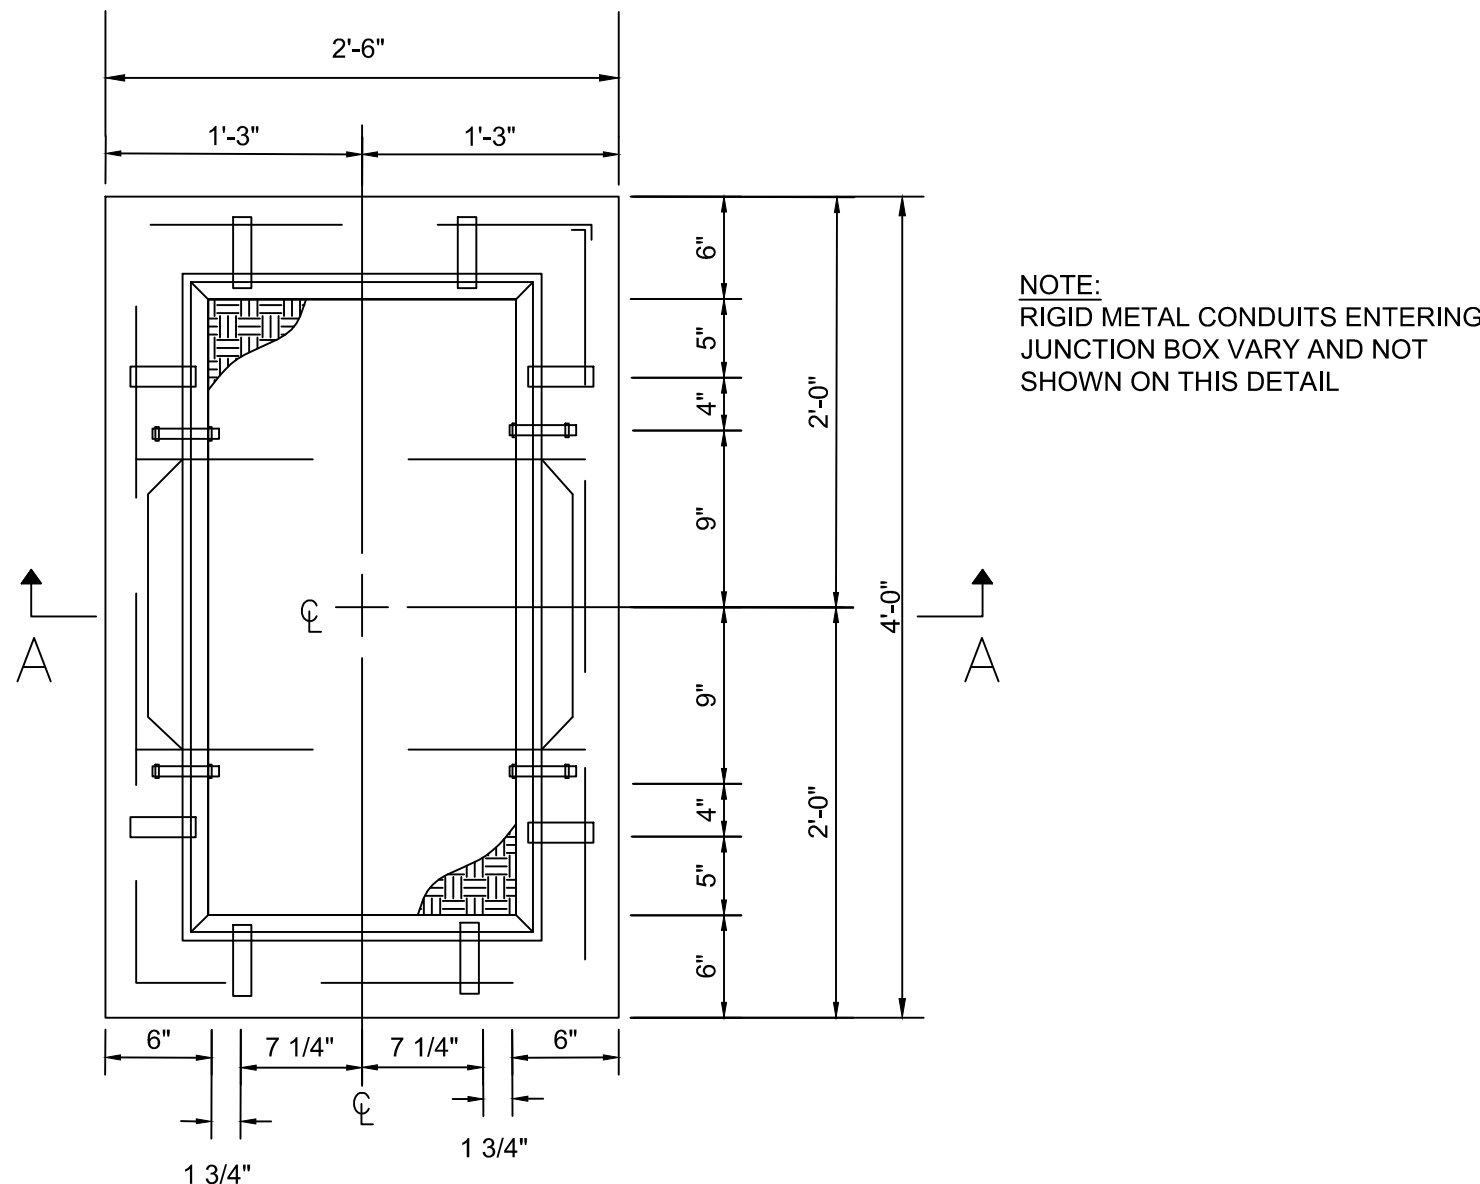


RESET JUNCTION BOX CASTING  
N.T.S.

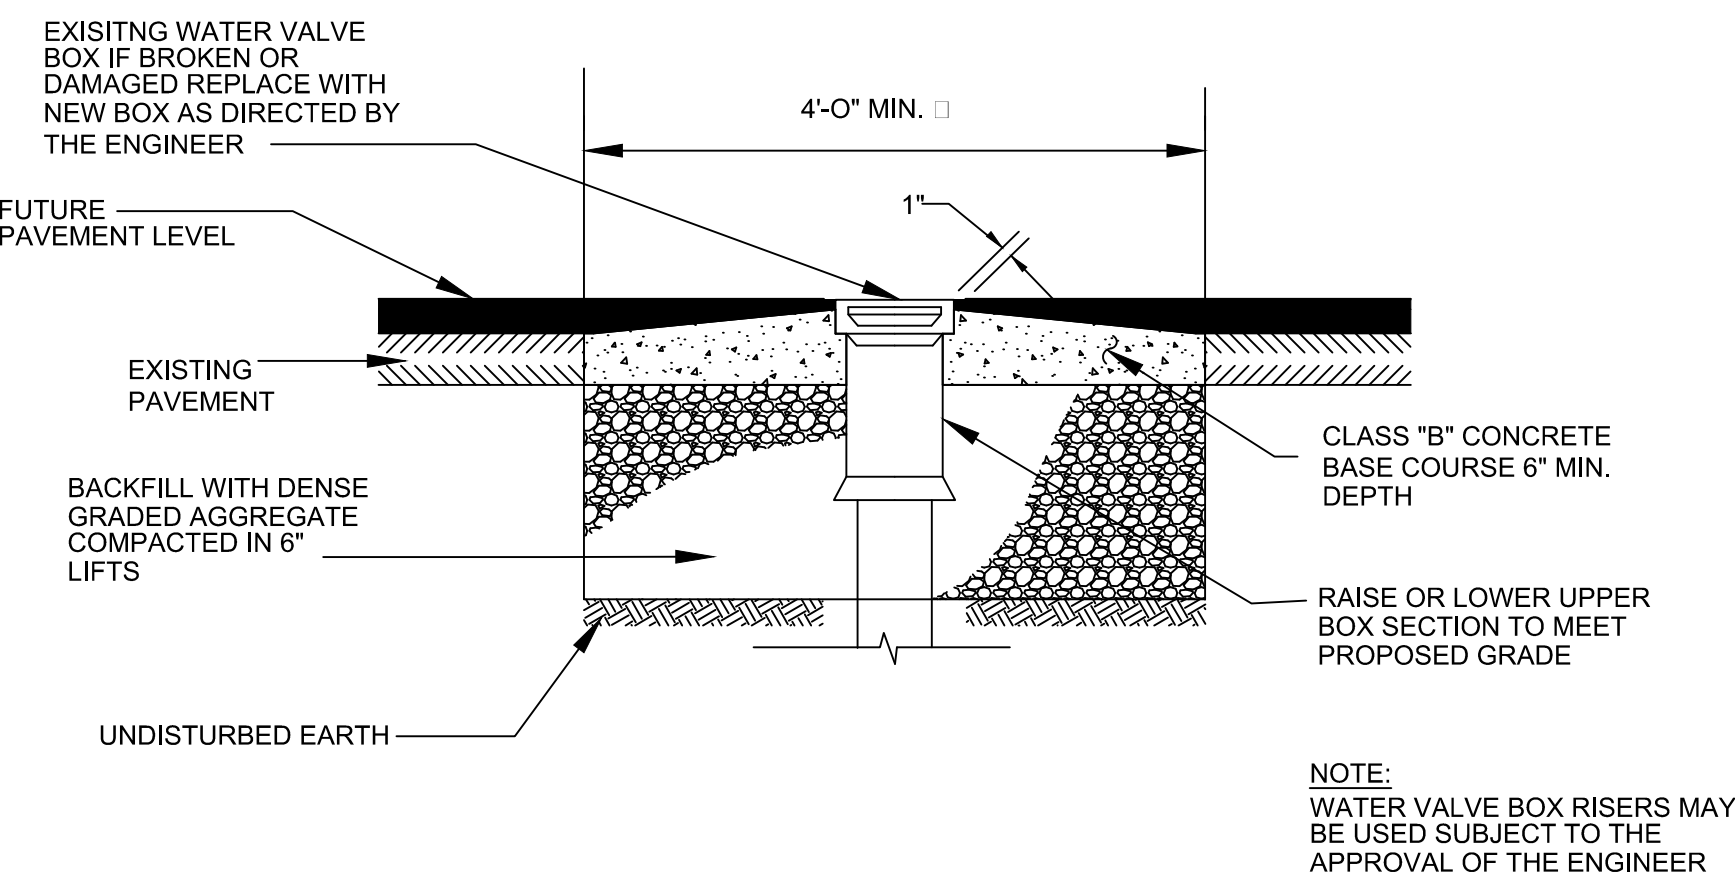


RESET WATER VALVE BOX  
N.T.S.

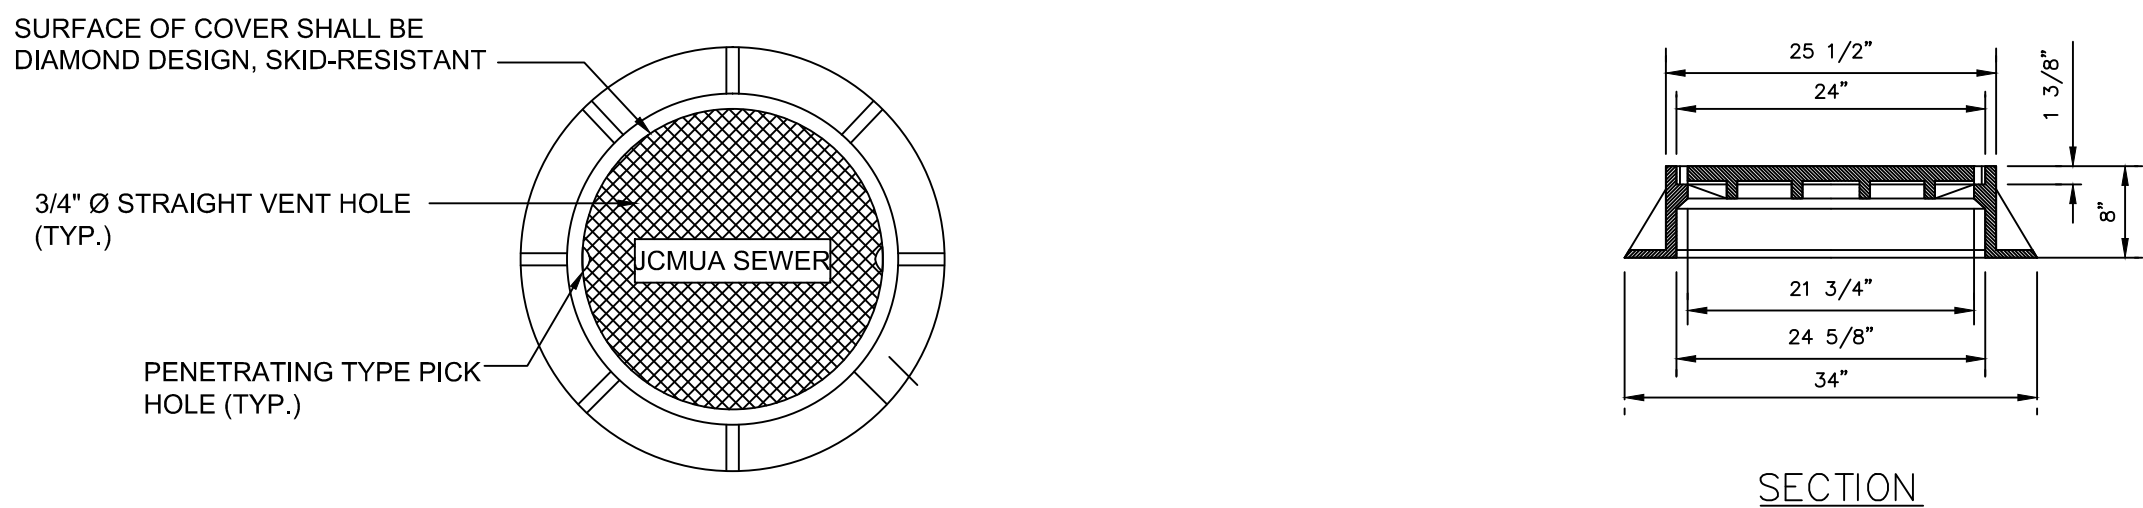


STANDARD J.C.M.U.A.  
MANHOLE FRAME AND COVER  
(FOR EXISTING MANHOLE CASTING REPLACEMENT ON MANHOLES WITH 24" OPENING)

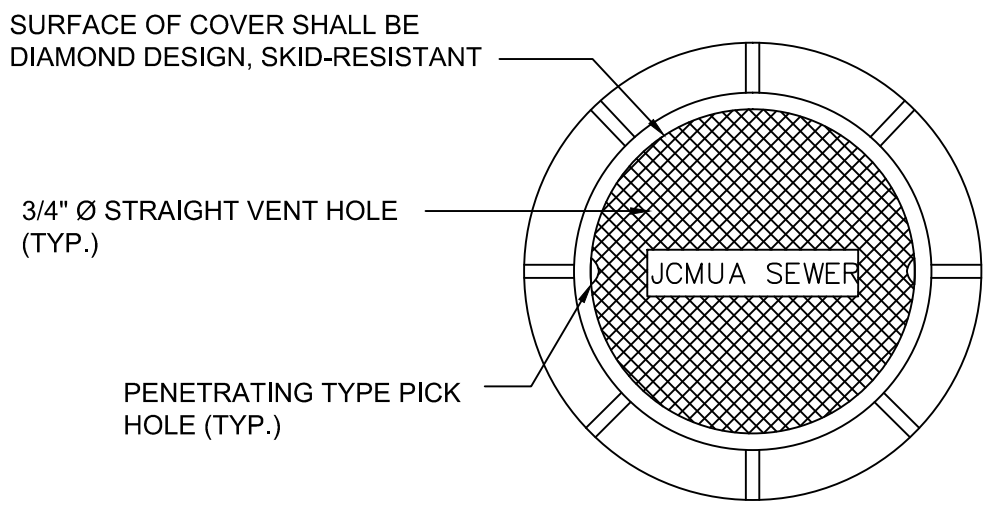

STANDARD J.C.M.U.A.  
MANHOLE FRAME AND COVER  
(FOR NEW MANHOLE CONSTRUCTION WITH STANDARD 30" OPENING)  
N.T.S.

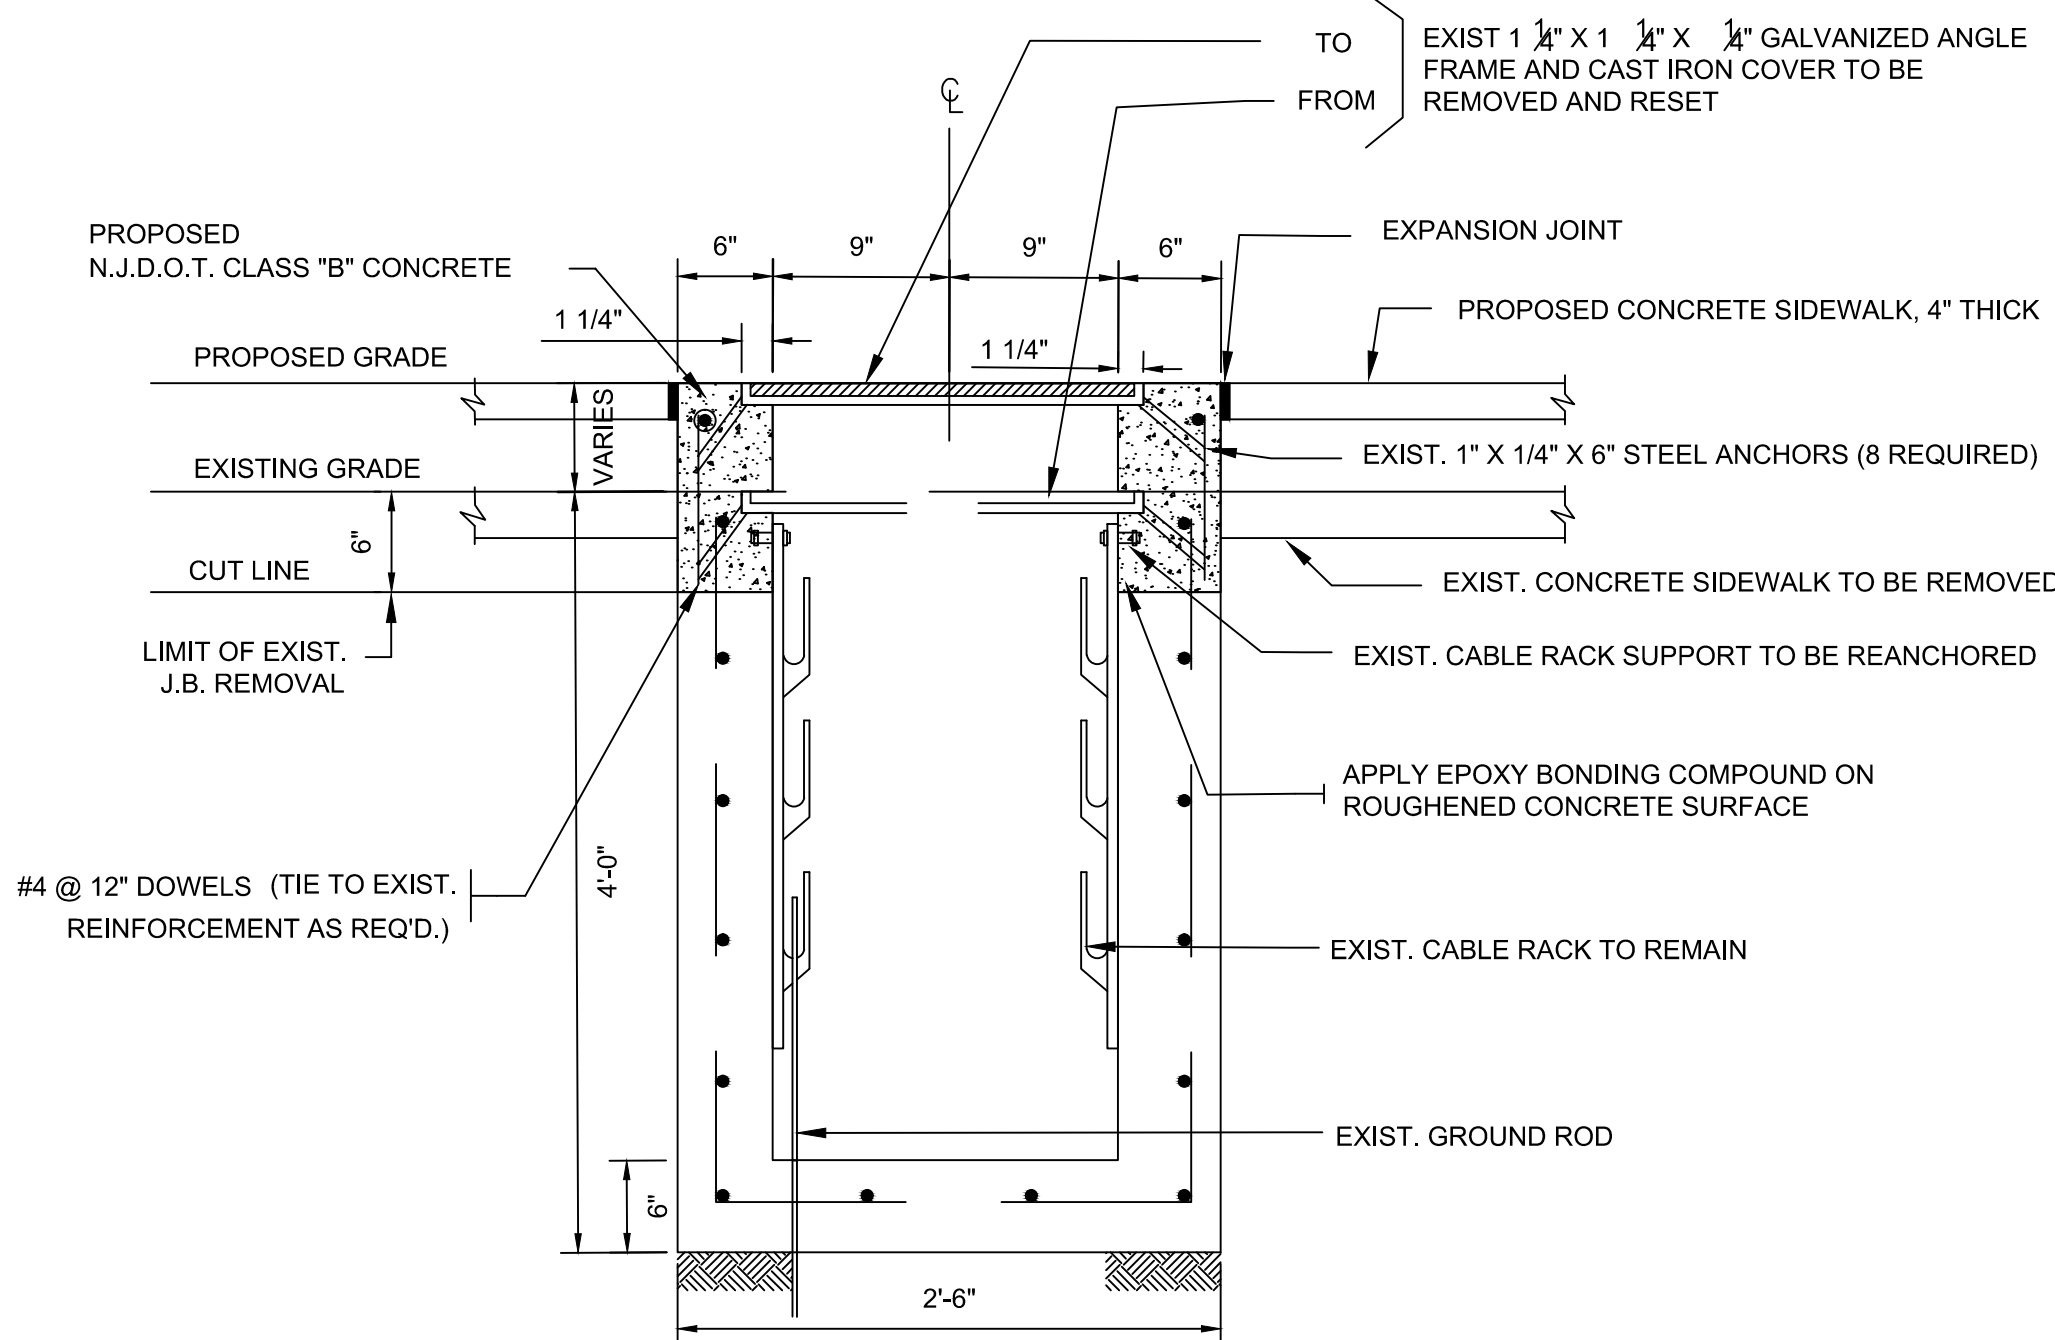

SECTION A-A  
RESET JUNCTION BOX CASTING  
N.T.S.

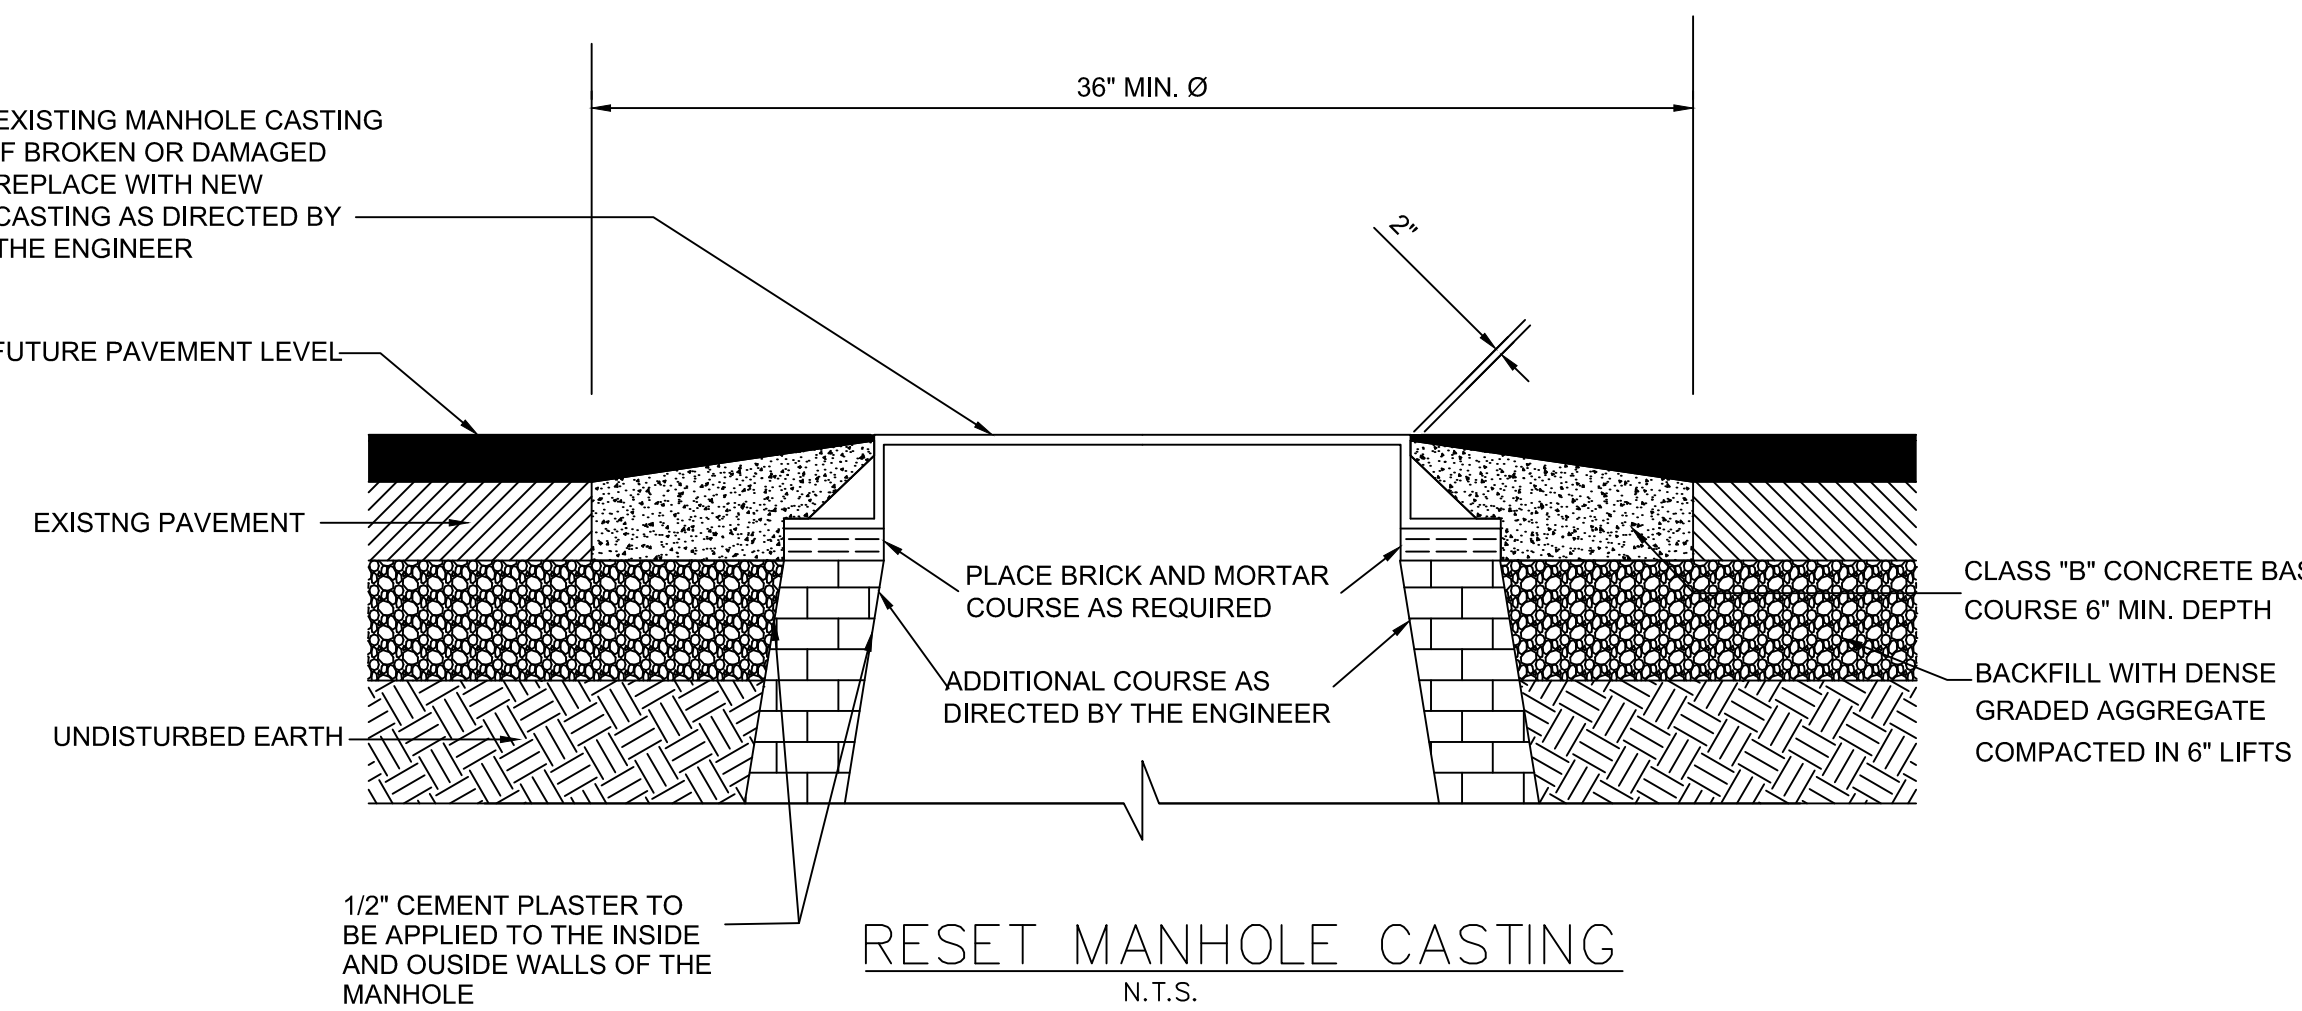

RESET MANHOLE CASTING  
N.T.S.

City of Jersey City  
Division of Architecture, Engineering,  
Traffic and Transportation

13-15 LINDEN AVE. EAST  
JERSEY CITY, NEW JERSEY 07305  
(201) 547-4412



NO.	REVISIONS	DATE
2	Director Name Changed	6/10
1	Roadway Excavation Detail Changed. Equal Changed to Equivalent	7/09

CITY OF JERSEY CITY  
STANDARDS

NO.	REVISIONS	DATE



Valve Box , Manhole Covers and Pavement Repairs		
DRAWN BY	DESIGNED BY	CHECKED BY
PROJECT NO.	CADD FILE	SCALE

DRAWING
SHEET
6 17